


ROTUNDA SUL
PERFIL LONGITUDINAL
Esc. H=1:1000
V=1:200

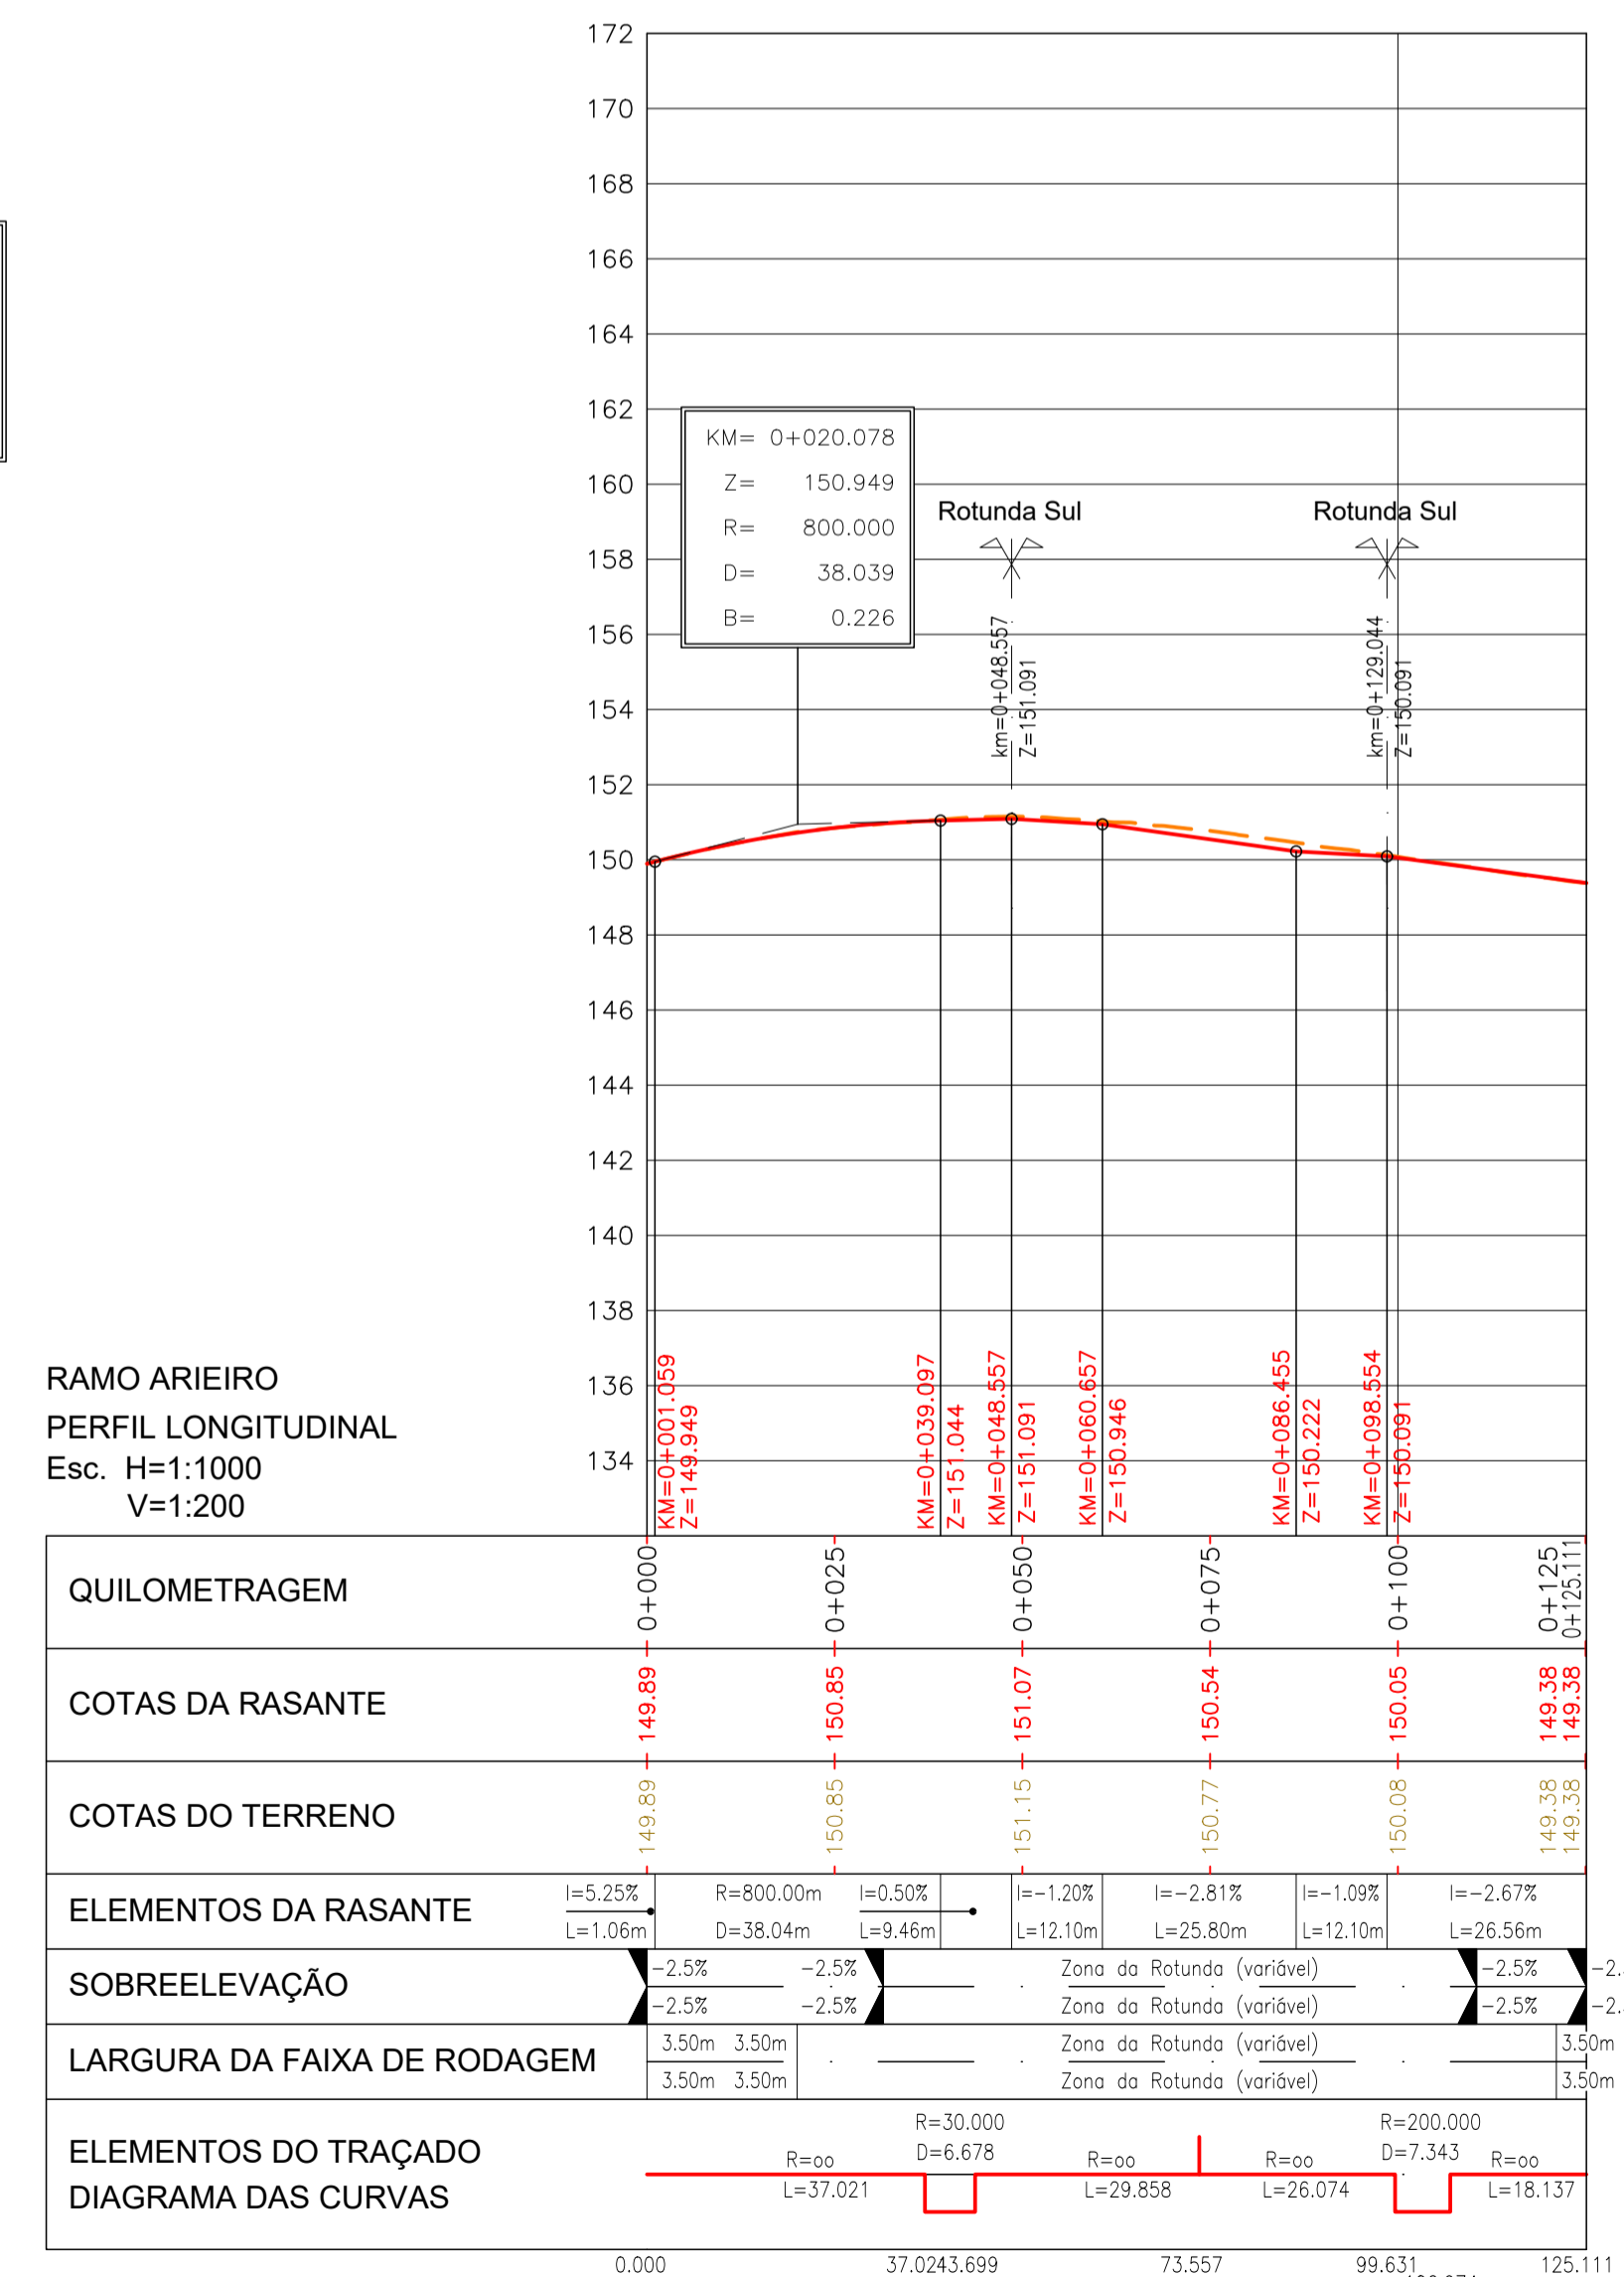

RAMO ARIEIRO
PERFIL LONGITUDINAL
Esc. H=1:1000
V=1:200