


PLANTA
ESC. 1:200 (A1) / ESC. 1:400 (A3)

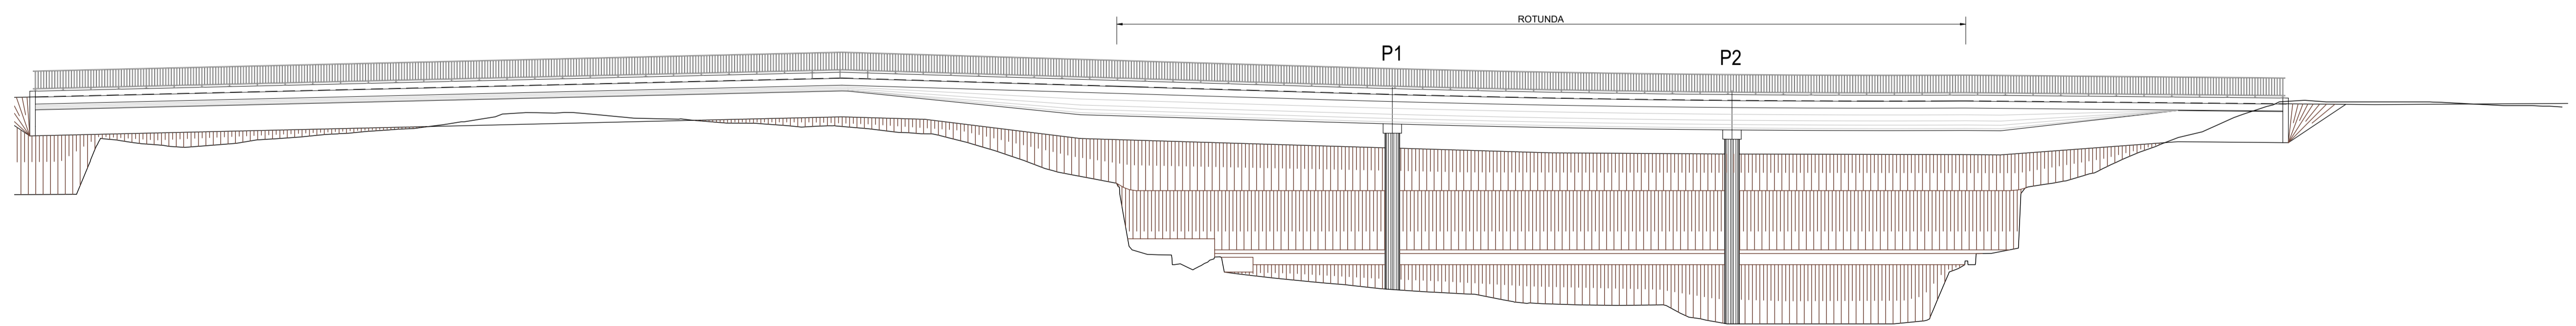

ALÇADO
ESC. 1:200 (A1) / ESC. 1:400 (A3)